


Site Layout

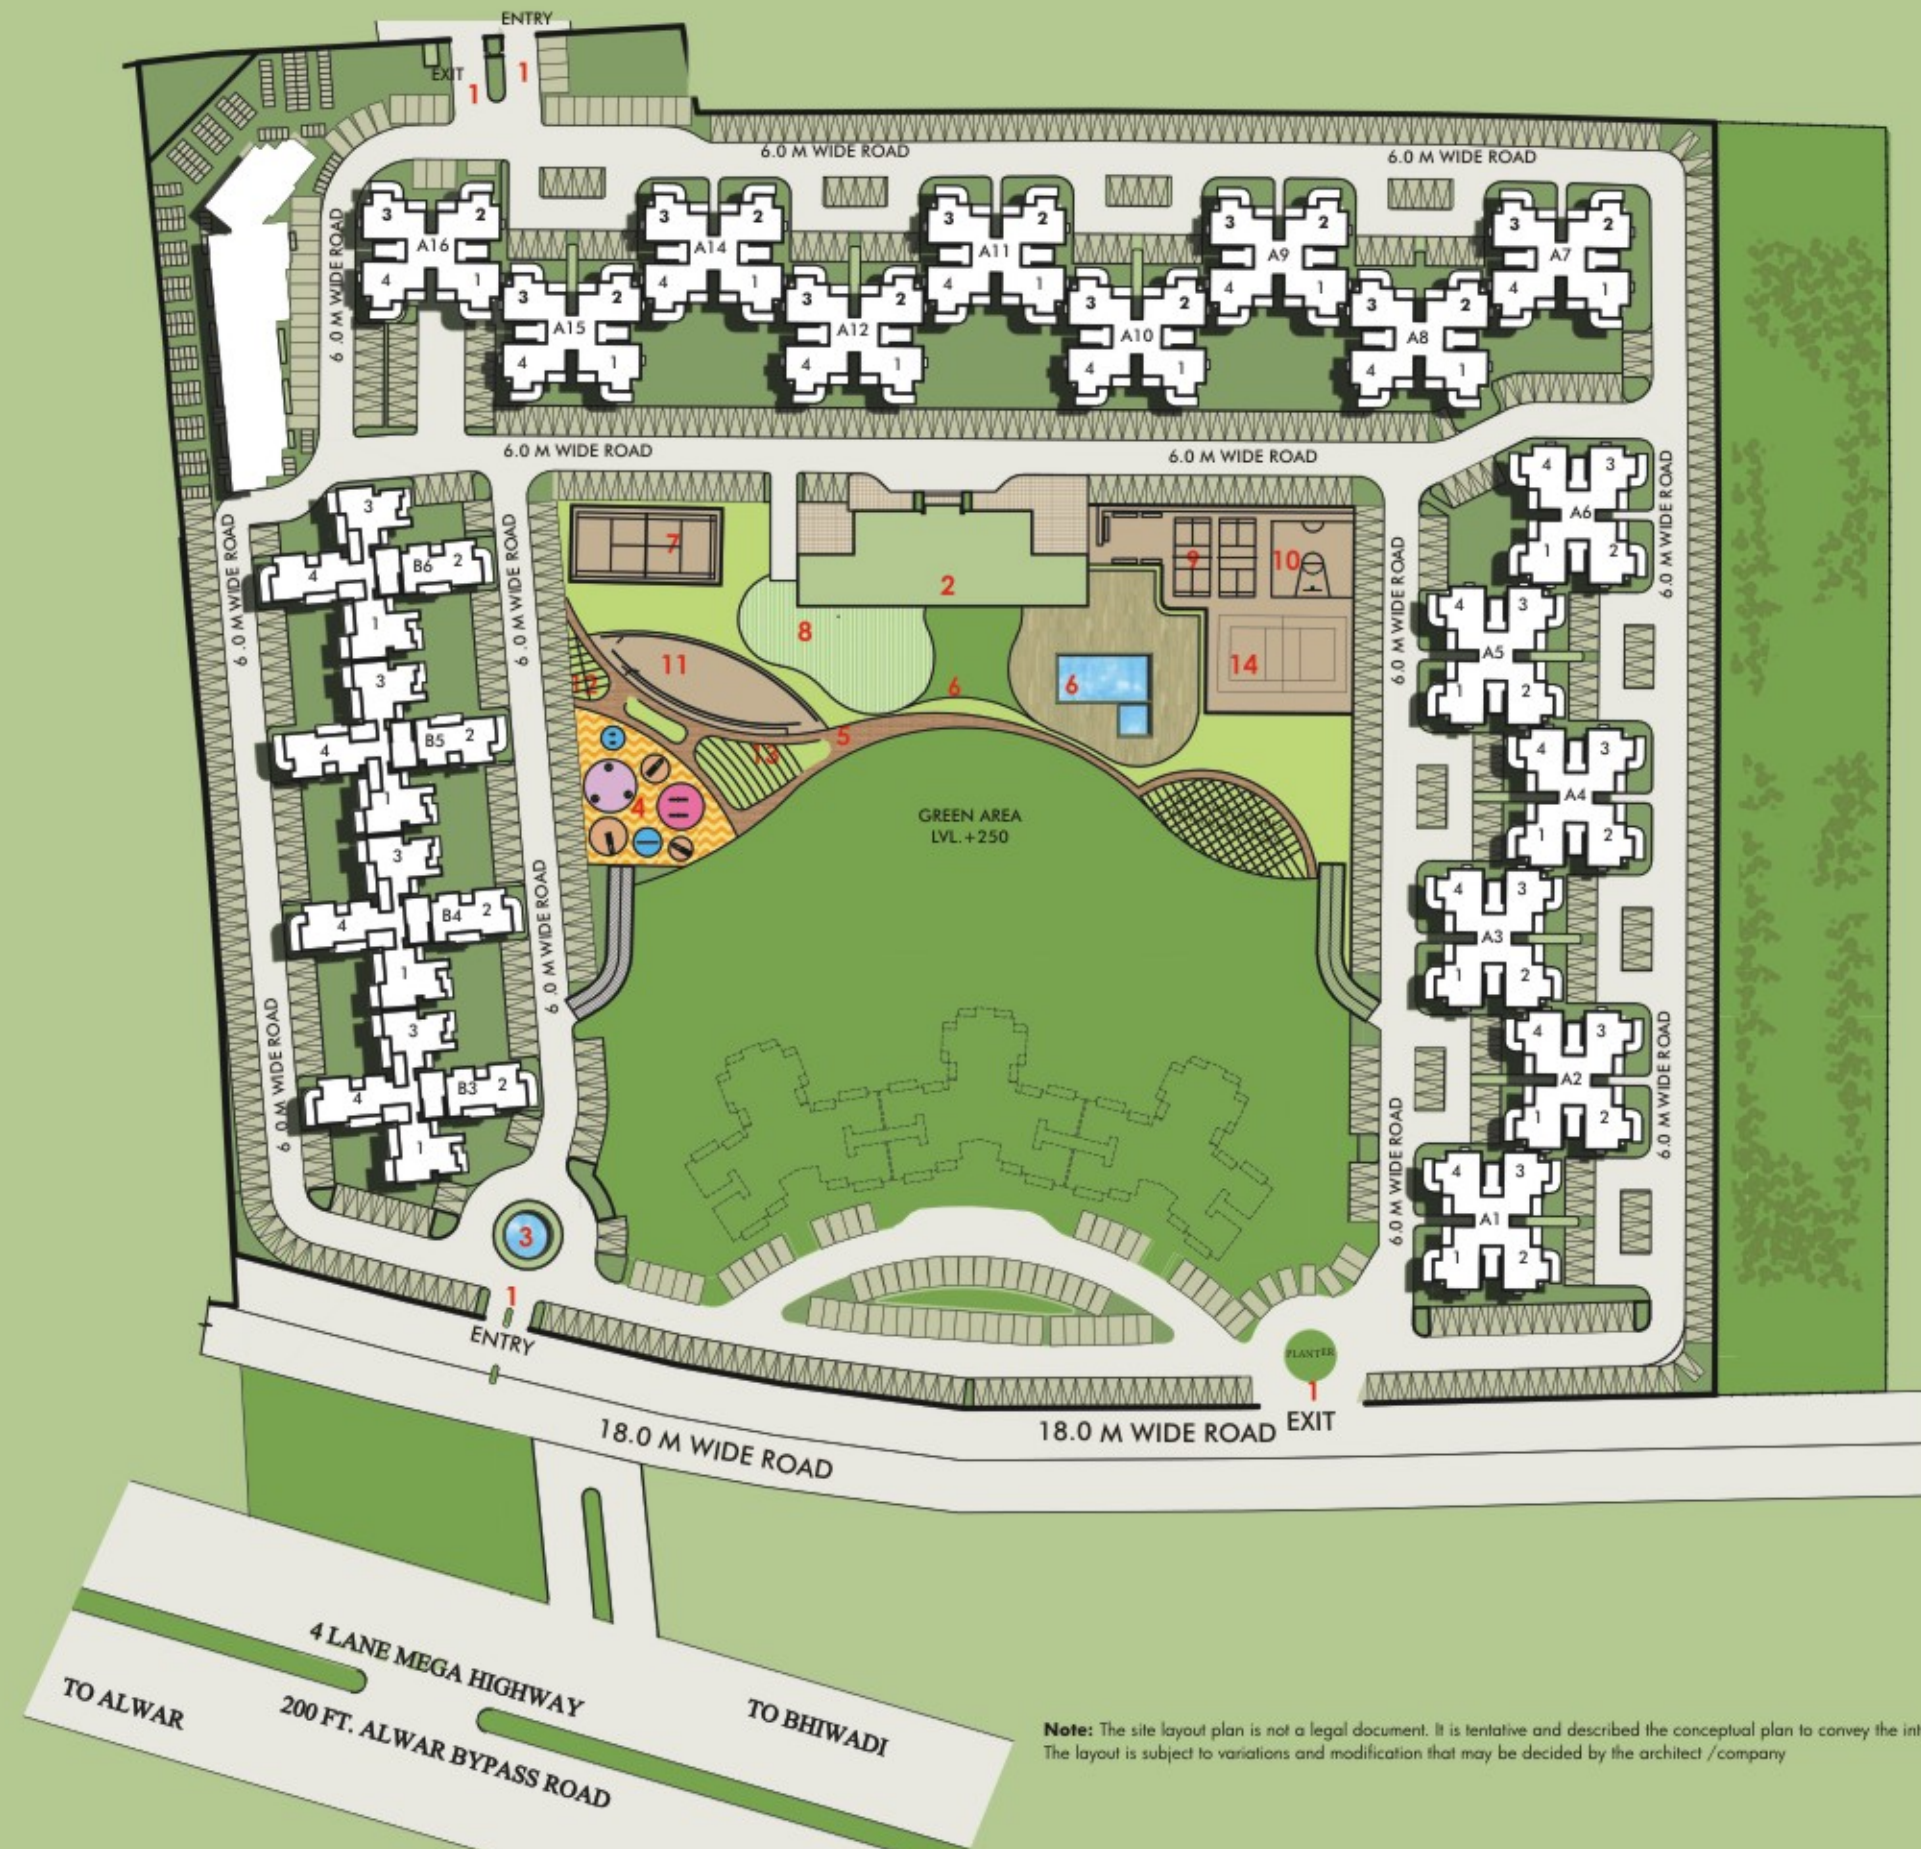

LEGENDS

- 1. ENTRY / EXIT
- 2. CLUB
- 3. WATER BODY
- 4. PLAYGROUND
- 5. JOGGING TRACK
- 6. SWIMMING POOL
- 7. TENNIS COURT
- 8. PARTY LAWN
- 9. BADMINTON COURT
- 10. BASKET BALL COURT
- 11. SKATING RING
- 12. SEATING COURT
- 13. MEDITATION YOGA
- 14. VOLLEY BALL COURT

Type A - 2 BHK (1250 SQ.FT)
Type B - 3 BHK (1650 SQ.FT)



Not to Scale

Note: The site layout plan is not a legal document. It is tentative and described the conceptual plan to convey the intend and purpose of Avalon Rosewood. The layout is subject to variations and modification that may be decided by the architect /company

TO ALWAR
4 LANE MEGA HIGHWAY
200 FT. ALWAR BYPASS ROAD
TO BHIWADI